


MW-24

MW-25

MAIDEN LANE


### EXPLANATION

- MW-1 GROUNDWATER MONITORING WELL LOCATION
- AS-01 VAPOR EXTRACTION WELL LOCATION
- MIP-1 MEMBRANE INTERFACE PROBE LOCATION

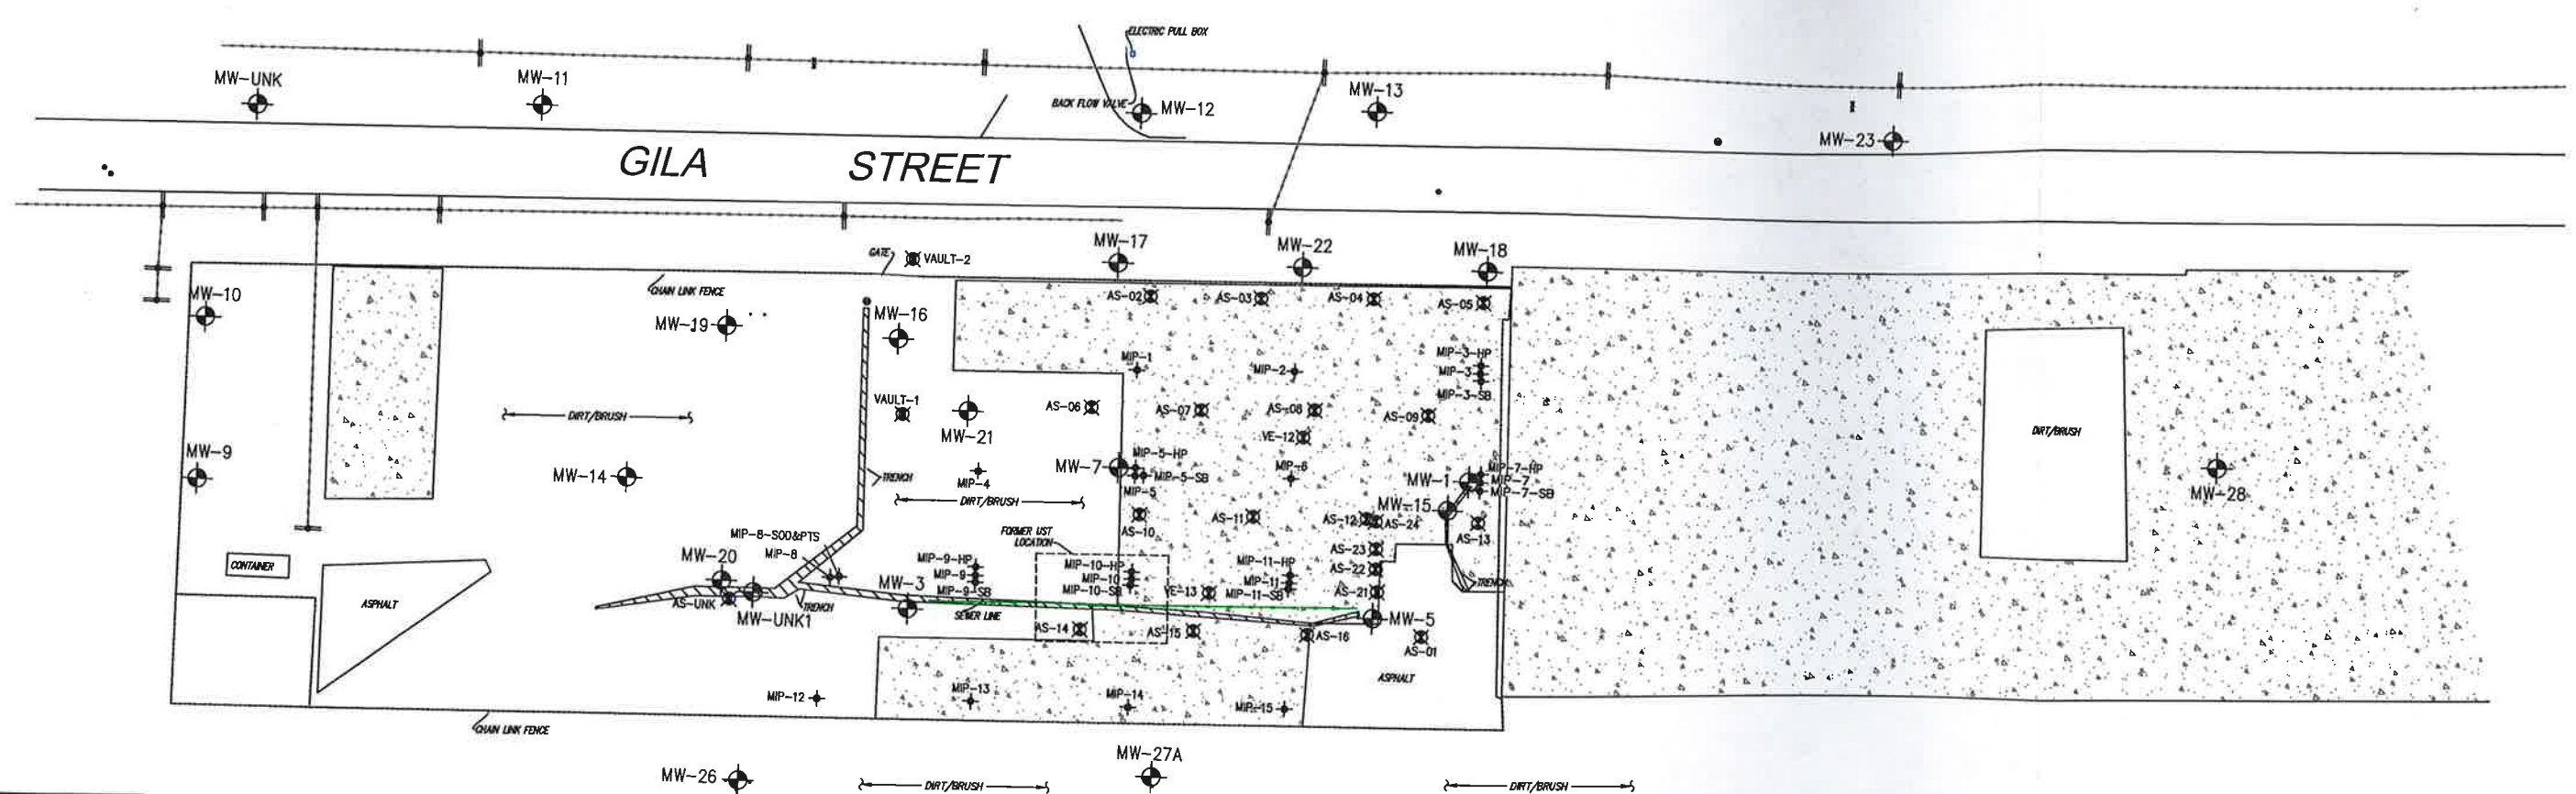

**Legend**

	MONITORING WELL
	CONCRETE
	TOP OF RIM
	TOP OF CASING
	FINISHED SURFACE
	NATURAL GROUND
	TYPICAL
	TRASH ENCLOSURE
	BLOCK WALL
	POWER POLE
	FIRE HYDRANT
	OVERHEAD ELECTRICAL
	SEWER MANHOLE
	WATER VALVE
	GUY WIRE
	EDGE OF PAVEMENT
	GUARD POST
	EXISTING BUILDING

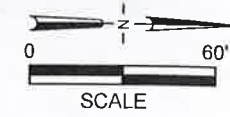

NOTE: MAP MODIFIED FROM SURVEYOR'S BASE MAP  
(CAL VADA SURVEYING CO., CORONA, CA.)

**FIGURE 2  
SITE MAP**

COCA-COLA BOTTLING COMPANY  
439 SOUTH GILA STREET  
YUMA, ARIZONA

PROJECT NO. 33CCR16790	DRAWN BY K. MARTIN	
FILE NO. 161062-cv-sm1	PREPARED BY N. ALFINO	
DATE 25 Jan 17	REV. 0	